


BEACHUM AND ROESER
GOVERNORS PLACE
33 BLOOMFIELD HILLS PARKWAY
BLOOMFIELD HILLS, MICHIGAN
PROPOSED BUILD-OUT
APPROX. 3,141 R.S.F.
3-19-2025
SUITE #240

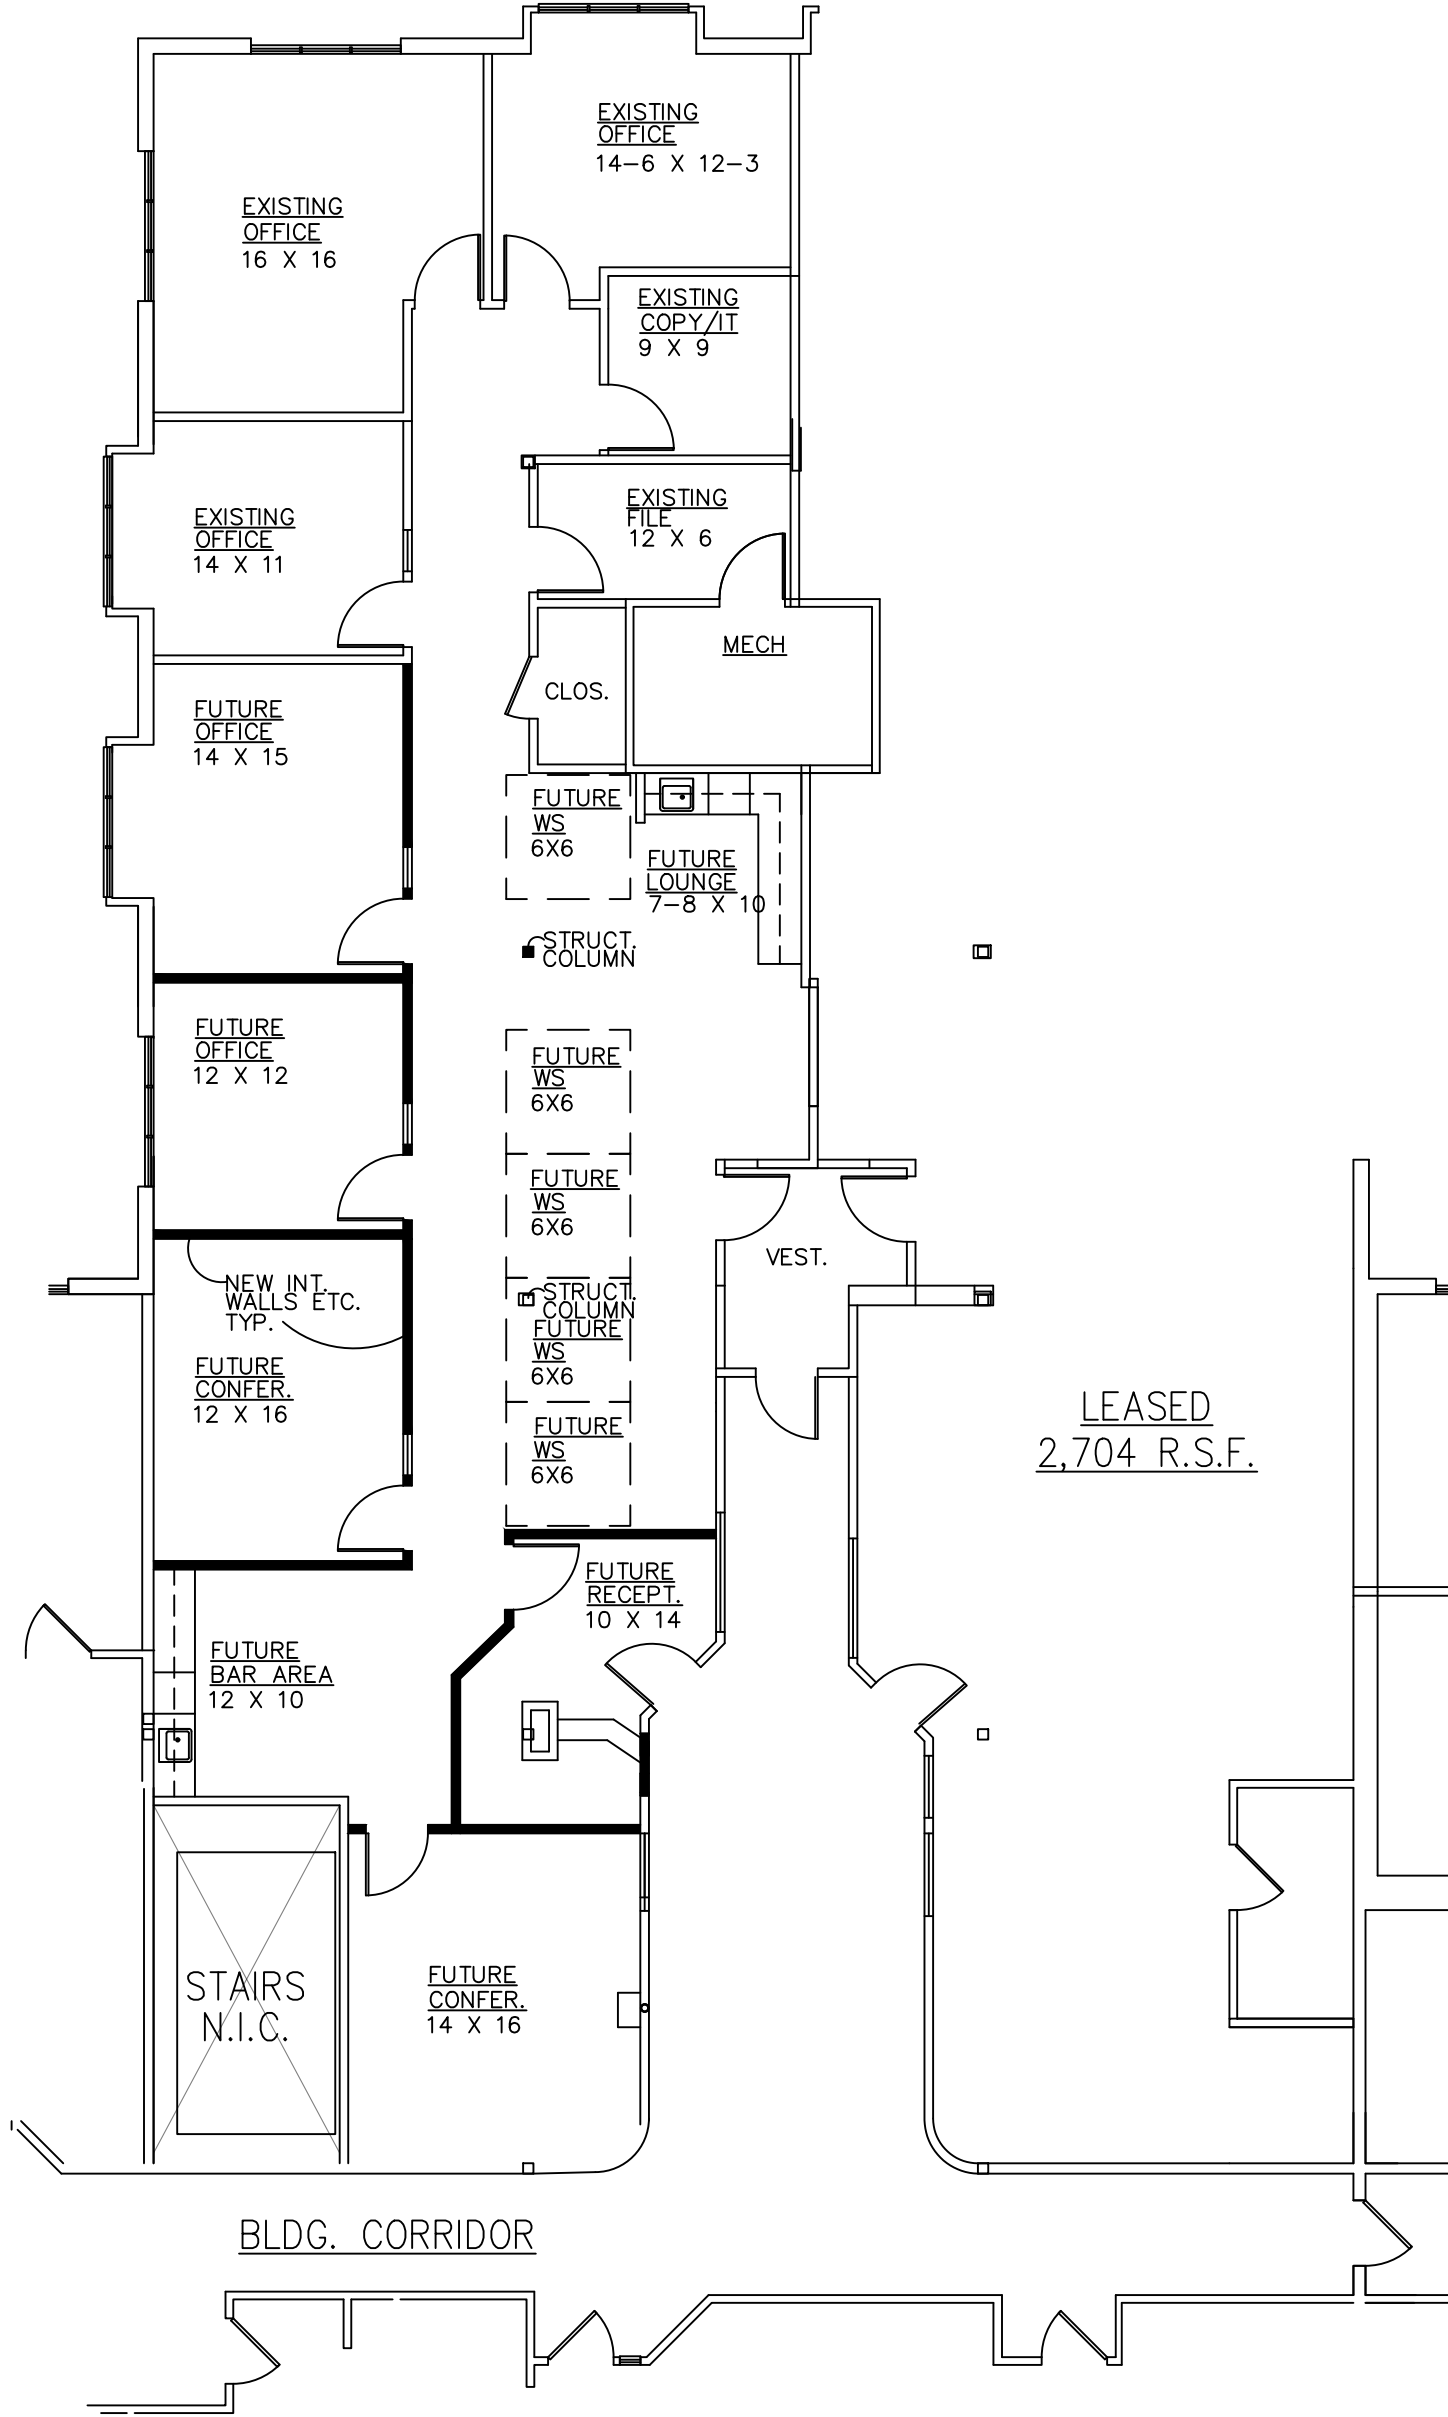

PARTIAL SECOND FLOOR PLAN

SCALE: 1/8"=1'-0"

FOR INFORMATION CALL:
BILL BEACHUM
248-647-7500