



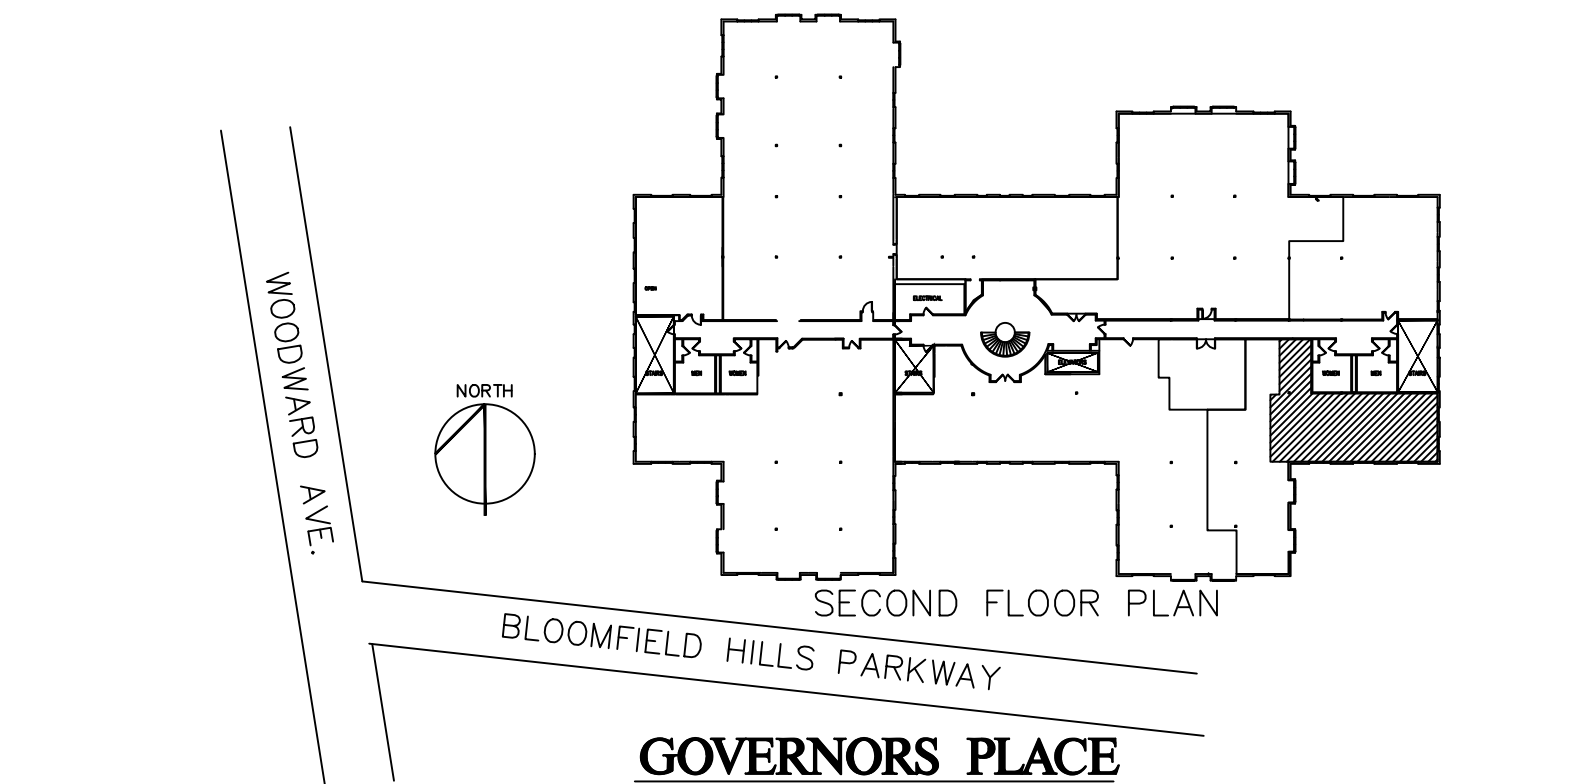

GOVERNORS PLACE

33 BLOOMFIELD HILLS PARKWAY
BLOOMFIELD HILLS, MI.
SUITE #275
APPROX. 1,875 R.S.F.

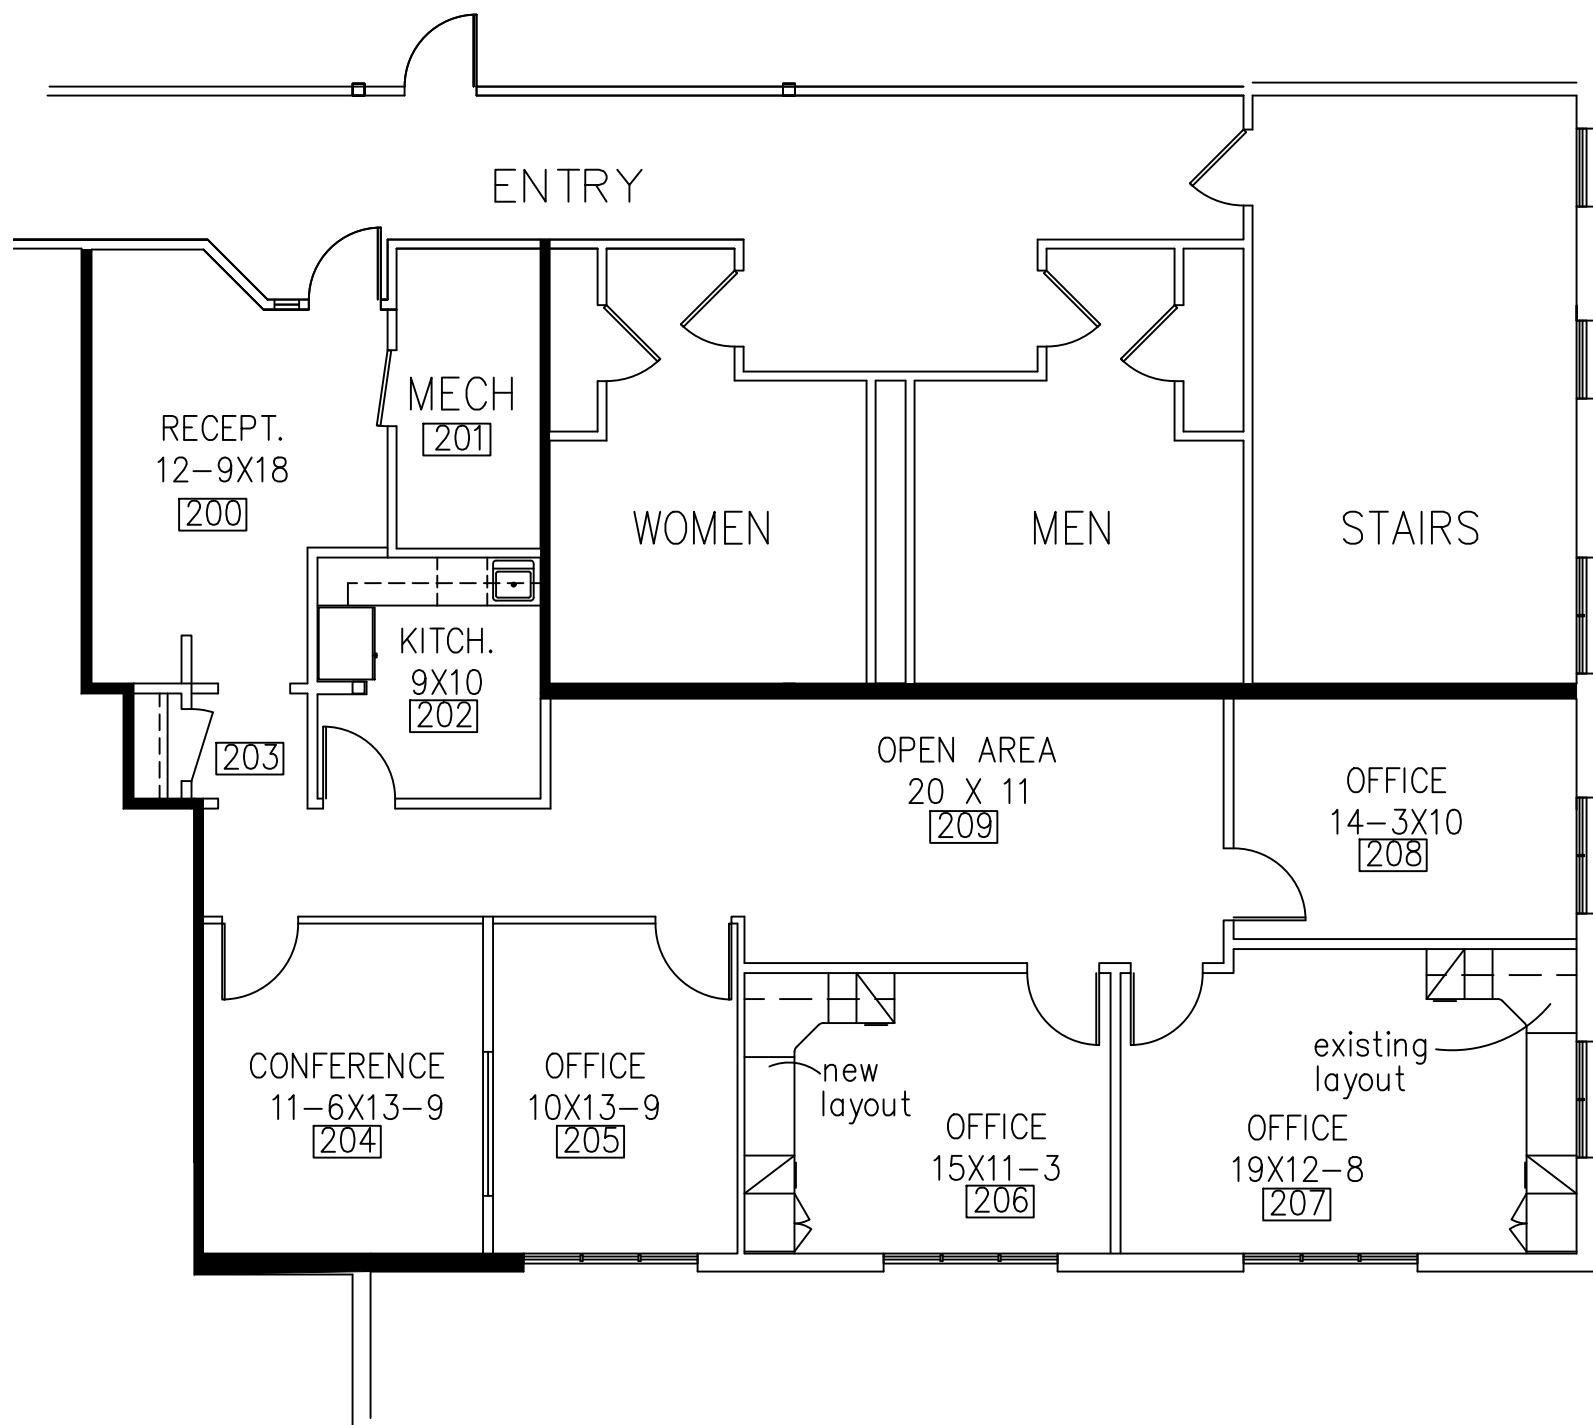

PARTIAL SECOND FLOOR PLAN

SCALE: 1/8" = 1'-0"

Beachum & Poeser

DEVELOPMENT AND MANAGEMENT COMPANY

CALL:

BILL BEACHUM
248-647-7500