


JAMESTOWNE EXECUTIVE OFFICES
 31000 TELEGRAPH ROAD, BINGHAM FARMS, MI.
 AVAILABLE FOR LEASE
 APPROX. 2,400 R.S.F.
 SUITE 280
 10-4-2011

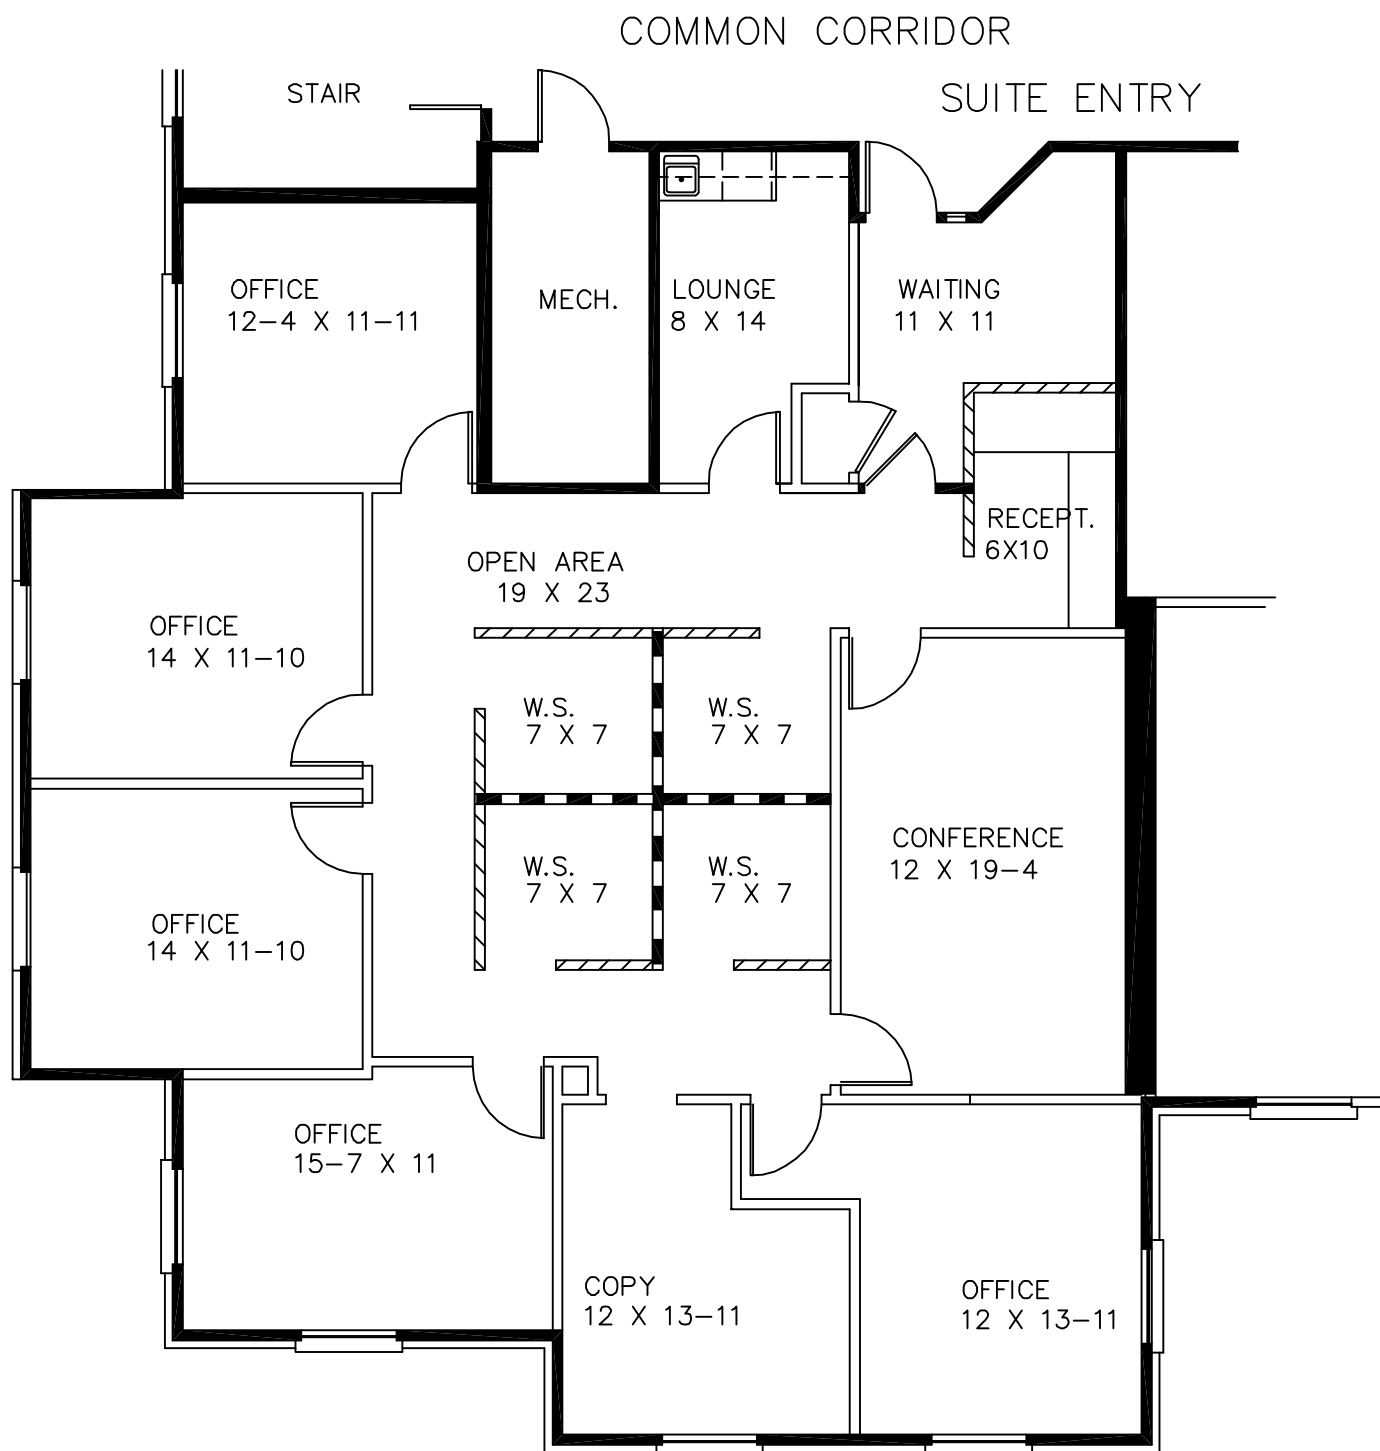

SECOND FLOOR PLAN

SCALE: 1/8" = 1'-0"

Beachum & Poeser

MANAGEMENT & DEVELOPMENT CORPORATION

CALL:
 MICHELLE RILEY
 248 - 647 - 7500