



3254 UNIVERSITY DRIVE
AUBURN HILLS, MICHIGAN
AVAILABLE FOR LEASE
SUITES 260-280

WELLINGTON GREEN

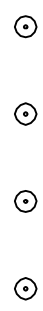

AVAILABLE FOR LEASE
15,933 R.S.F. (3-11-2010)

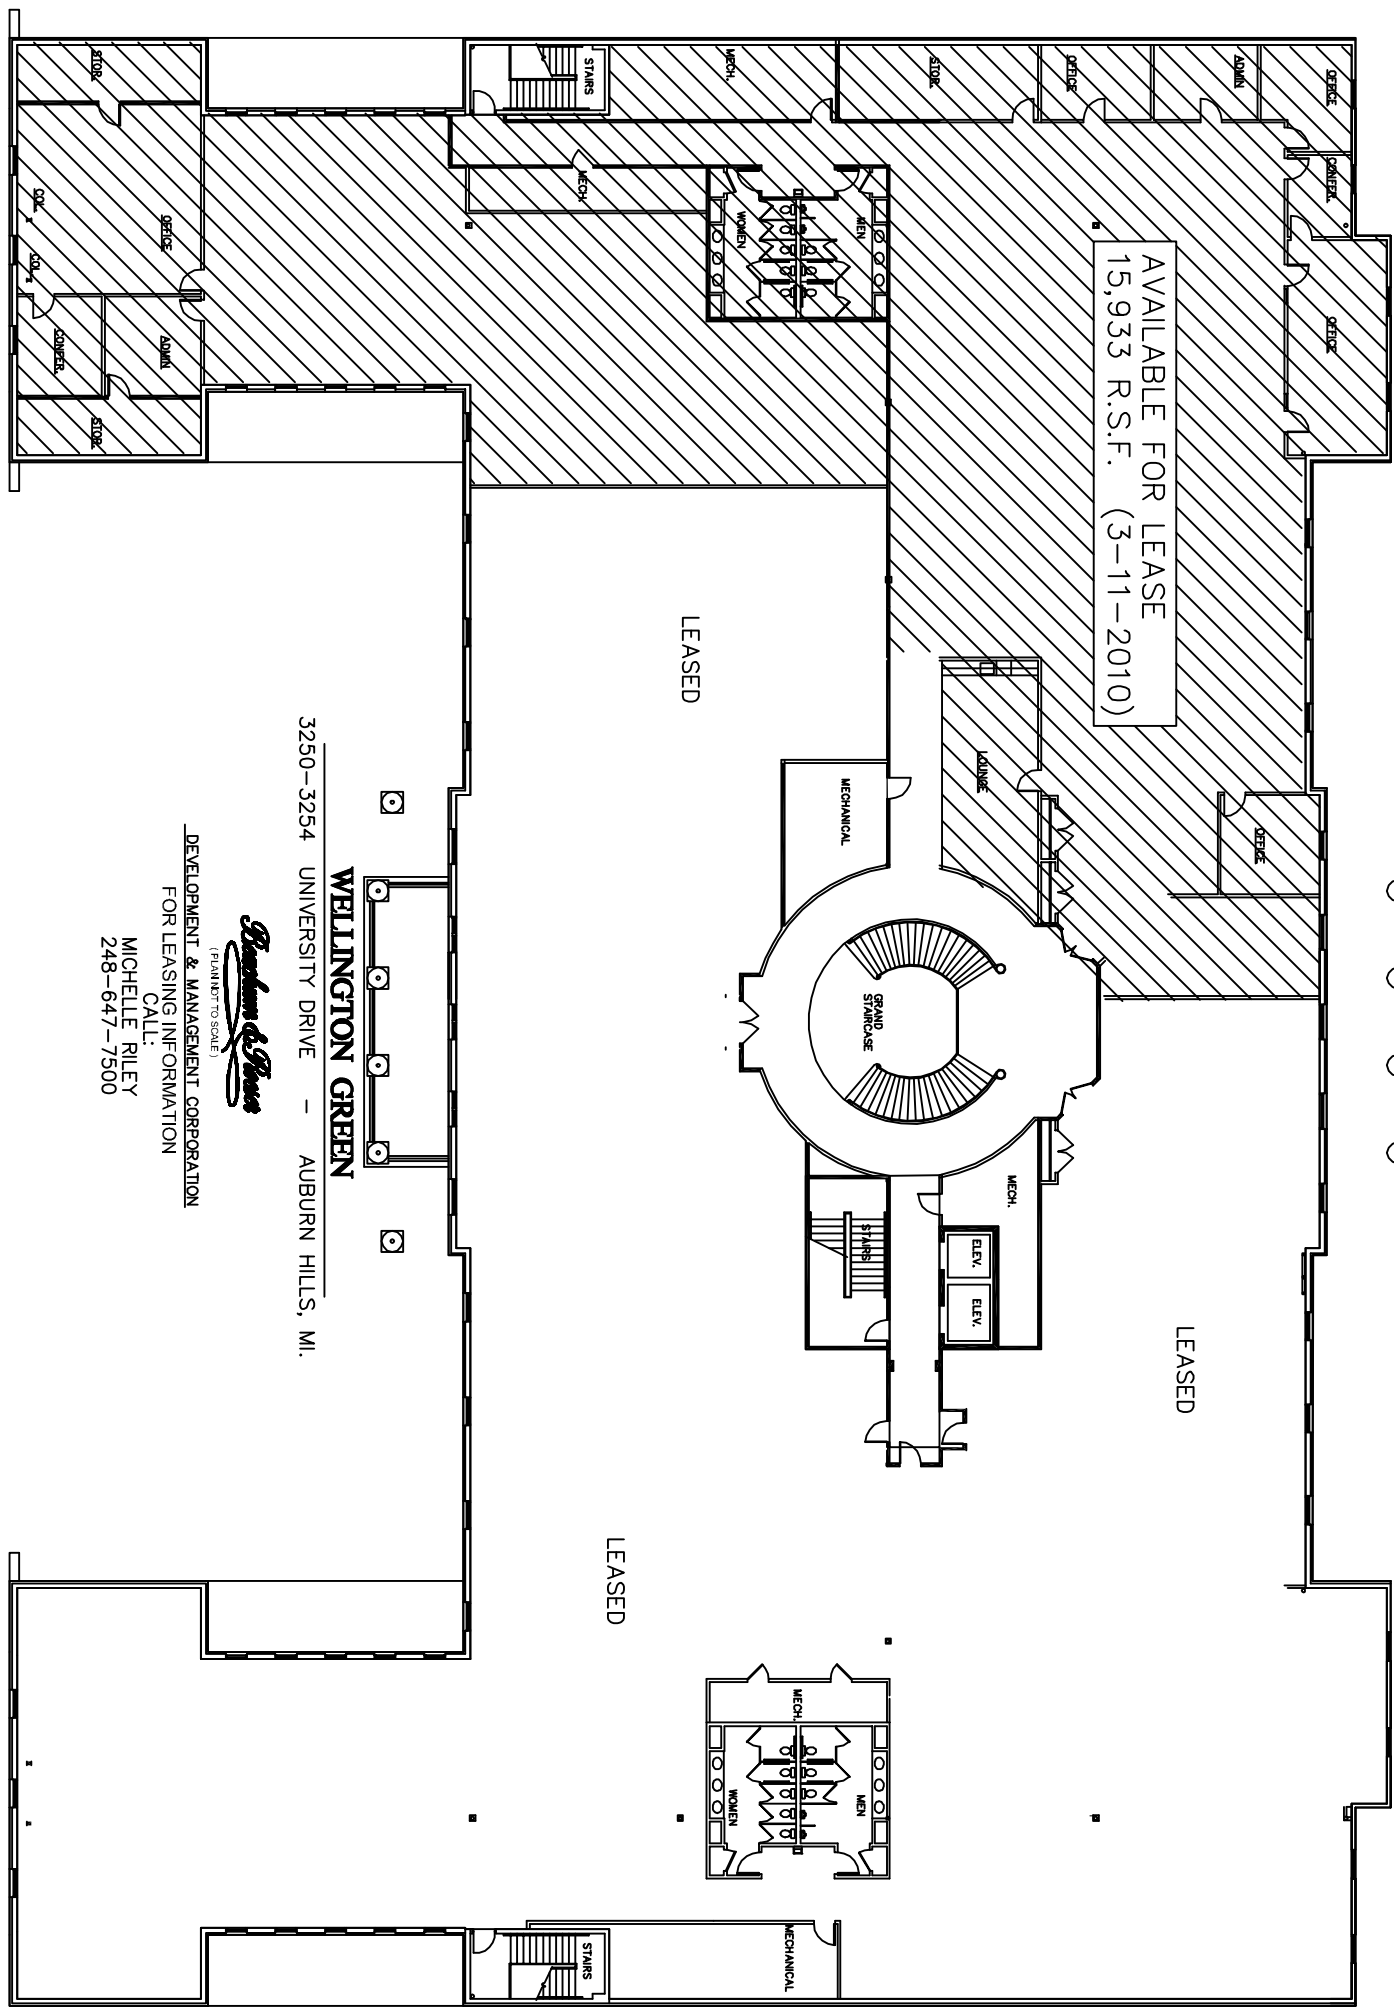

3250-3254 UNIVERSITY DRIVE - AUBURN HILLS, MI.

WELLINGTON GREEN



DEVELOPMENT & MANAGEMENT CORPORATION
FOR LEASING INFORMATION
CALL:
MICHELLE RILEY
248-647-7500

SECOND FLOOR PLAN

SCALE: 1/8" = 1'-0"