



DEVELOPMENT & MANAGEMENT CORPORATION

31100 Telegraph Road, Suite 200
Bingham Farms, MI 48025

Phone: 248-647-7500

Fax: 248-647-9750

www.beachumroeser.com


Office Space For Lease

Wellington Green Executive Offices

3250 University Drive, Ste. 260
Auburn Hills, MI 48326

5,210 Rentable Sq. Ft.

- Private entrance
- Classic Williamsburg architectural design
- Minutes from I-75 and Palace of Auburn Hills
- Marble lobby with double circular staircase
- University Drive visibility
- Located in Oakland Technology Park
- Operative windows that provide fresh air
- Convenient parking steps from suite entrance
- Customer oriented building owners/managers

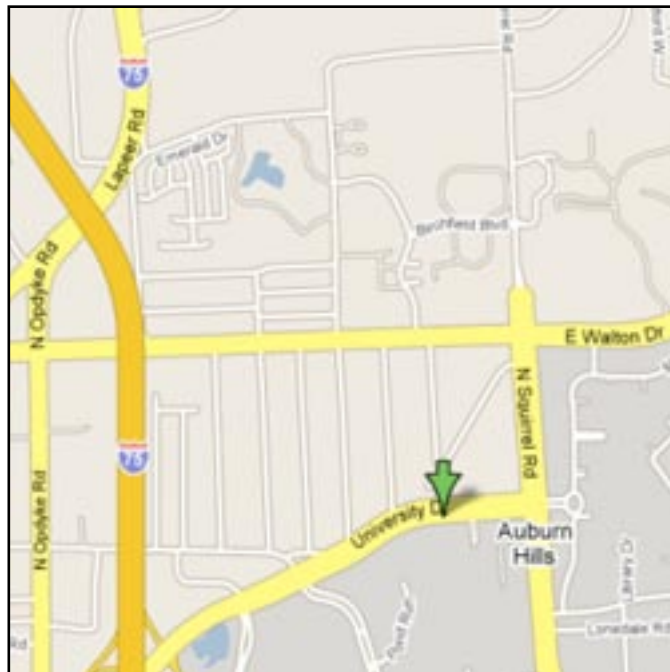

Wellington Green Executive Offices

Suite Size & Address:	5,210 Rentable Sq Ft at 3250 University Drive, Suite 260
Load Factor:	Twelve (12%) percent
Availability:	For information, visit www.beachumroeser.com
Rental Rate <i>(Modified Gross)</i> :	\$19.50 PSF - General Office; \$24.50 PSF - Medical Office
Escalation:	Three (3%) percent per annum
Tax & Operating:	Base Year
Term:	Five (5) year term
Utilities:	Gas & electric separately metered – paid by tenant
Communications:	T-1, DSL and Fiber Optics
Parking Ratio:	<i>Office:</i> 5 spaces per 1,000 u.s.f. <i>Medical:</i> 1 space per 100 u.s.f. of waiting room & 1 per exam room

Unique Features:


- Classic Williamsburg architectural design
- Just minutes from I-75 and The Palace of Auburn Hills
- Classic marble lobby with double circular staircase
- University Drive visibility – Located in Oakland Technology Park
- Operative windows that provide fresh air
- Convenient drive up parking just steps from suite entry
- Customer oriented building owners and managers

Quick Demographics - Auburn Hills, MI:

- Population (2006): 20,986
- Median household income (2005): \$53,100
- Median house/condo value (2005): \$173,000
- Oakland County population (2005): 1,214,361 (95% urban, 5% rural)

Contact: **Michelle A. Riley**
Phone: 248-647-7500
Cell: 248-496-6504
Fax: 248-665-0006
E-Mail: mriley@beachumroeser.com

Floorplan

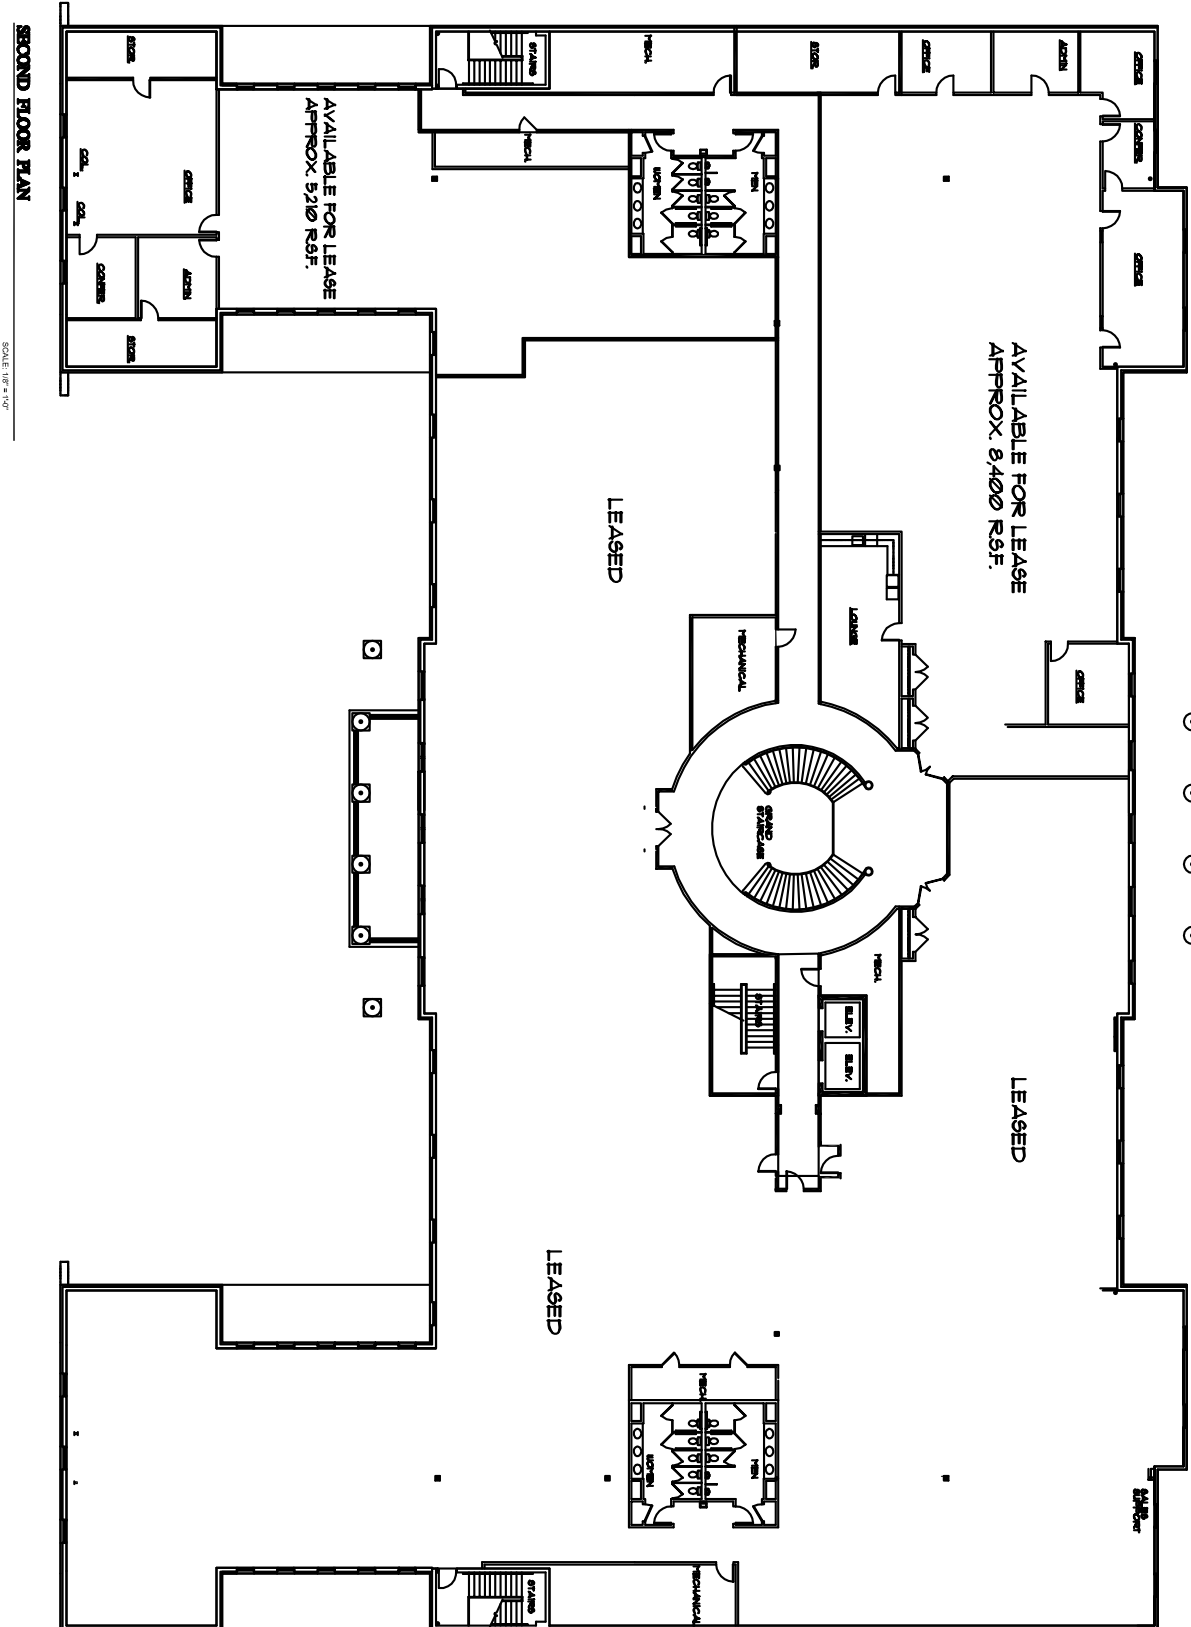

SECOND FLOOR PLAN

SCALE: 1/8" = 1'-0"